
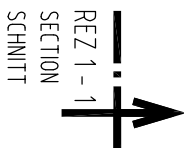


PÔDORYS M 1:50

TOP ELEVATION
OBERANSICHT

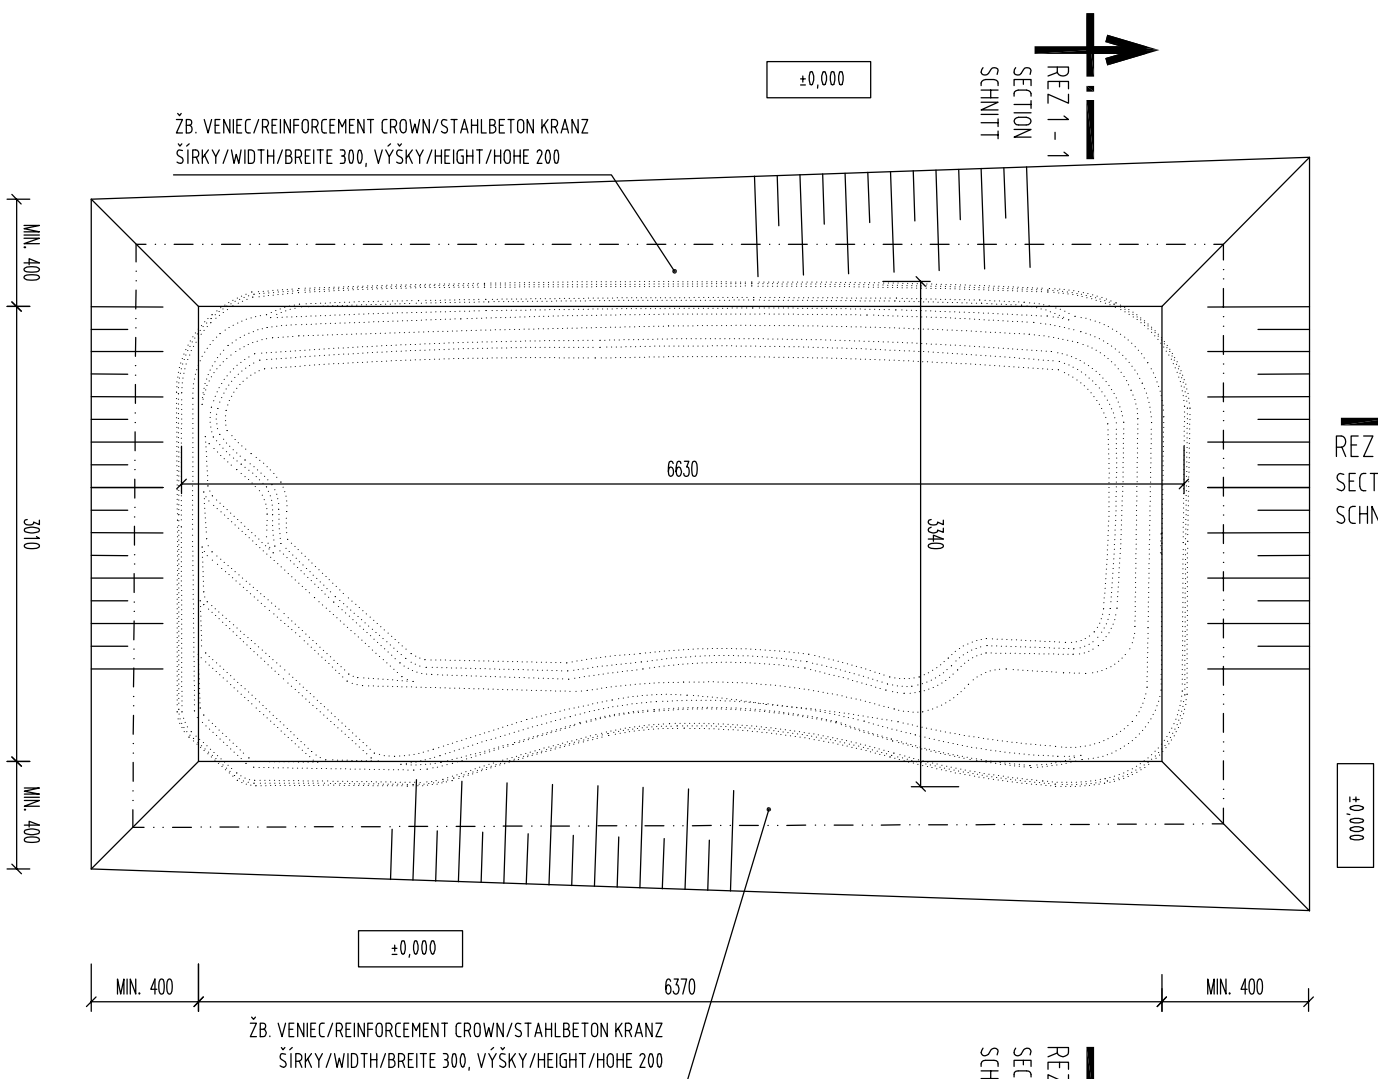

REZ 2-2 M1:50


LONGITUDINAL SECTION
QUERSCHNITT

ZB. VENIEC/REINFORCEMENT CROWN/STAHLBETON KRANZ

ŠÍŘKY/WIDTH/BREITE 300, VÝŠKY/HEIGHT/HÖHE 2000

ZB. VENIEC/REINFORCEMENT CROWN/STAHLBETON KRANZ

ŠÍŘKY/WIDTH/BREITE 300, VÝŠKY/HEIGHT/HÖHE 200

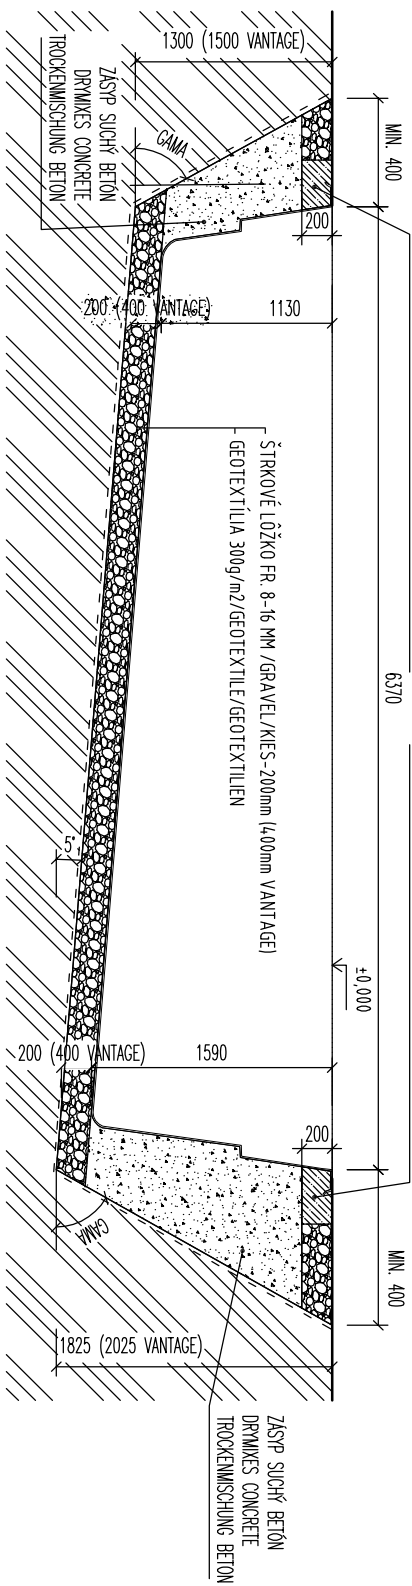

REZ 1 - 1 M 1:50
CROSS SECTION

CROSS SECTION


QUERSCHNITT

ZB. VENIEC/REINFORCEMENT CROWN/STAHLBETON KRANZ

ŠÍŘKY/WIDTH/BREITE 300, VÝŠKY/HEIGHT/HÖHE 200

ŽB. VENIEC/REINFORCEMENT CROWN/STAHLBETON KRANZ

ŠÍŘKY / WIDTH / BREITE 300, VÝŠKY / HEIGHT / HOHE 200

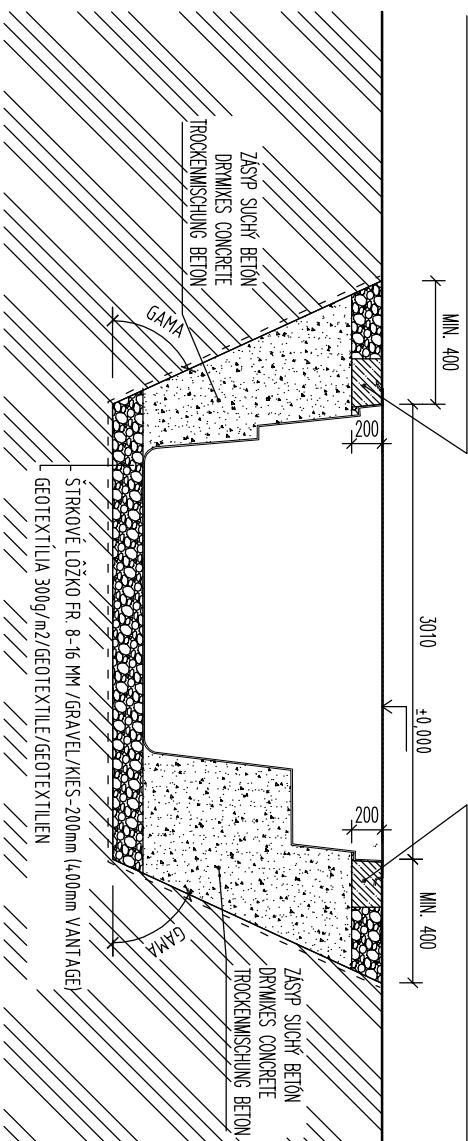

NAZOV VÝKRESU
DRAWING NAME:
ZEICHNUNG NAME:

RIVERINA 67

DRAWING OF EXCAVATIONS


AUSHUBGRUNDRISS

www.compasspools.eu


COMPASS
enjoy the moment

KRESLICE:	ING. PETER KALETA	DÁTUM:	09/2020
DRAWING / ZČERNĚNÍ:		DAILY / DAILY:	
MĚŘKA:		FORMÁT:	
SCALE/MASSTABE:	1:50	DRAWING FORMAT / ZČERNĚNÍ FORMÁT:	A3
VERZIA:		ČÍSLO	
VERSION:	2	DRAWING NUMBER / ZČERNĚNÍ NUMBER:	2

DETAIL OF EXCAVATIONS
AUSHUBGRUNDRISS DETAIL

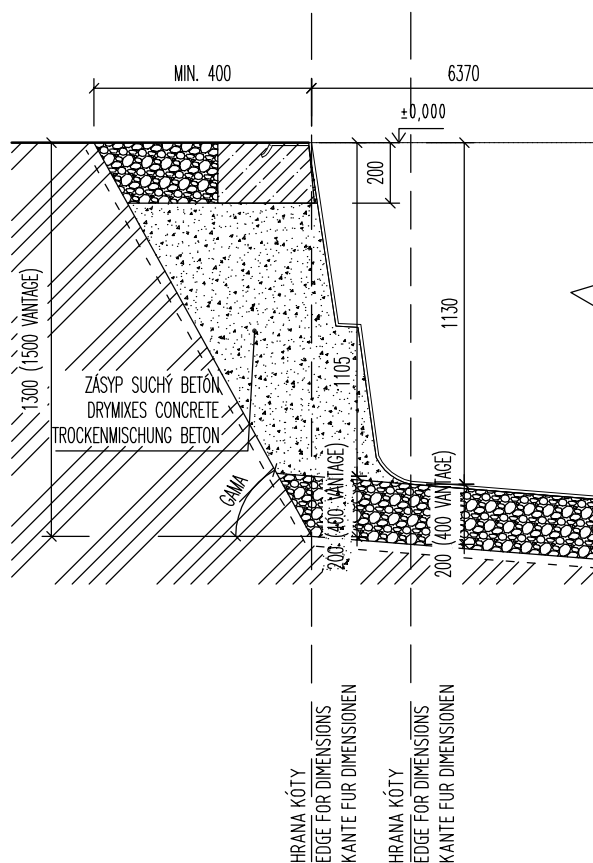

DETAIL OF EXCAVATIONS
AUSHUBGRUNDRISS DETAIL

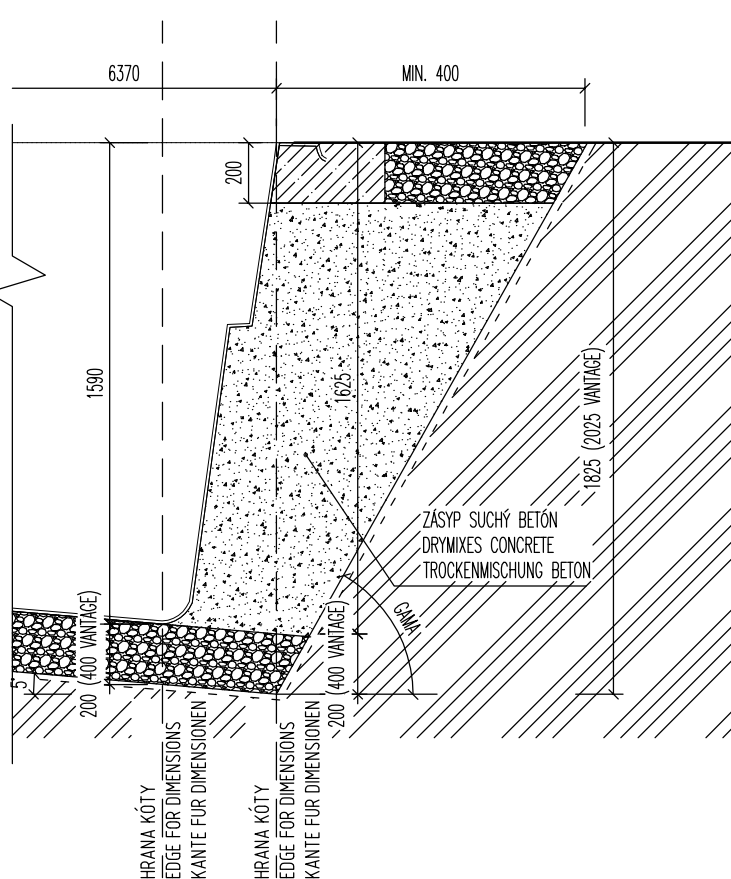

NÁZOV VÝKRESU:
DRAWING NAME:
ZEICHNUNG NAME:

RIVERINA 67
VÝKOPY DETAIL
DRAWING OF EXCAVATIONS
AUSHUBGRUNDRISS

COMPASS 
enjoy the moment

www.compasspools.eu

KRESLIL: ING. PETER KALETA DRAWN BY / ZEICHNER:	DÁTUM: 09/2020 DATUM / DATUM:
--	----------------------------------

MIERKA: SCALE/MASSTABE:	1:50	FORMÁT DRAWING FORMAT / ZEICHNUNG FORMAT:	A4
----------------------------	------	--	----

VERZIA: VERSION: VERSION:	2	ČÍSLO DRAWING NUMBER: ZEICHNUNG NUMBER:	3
---------------------------------	---	---	---