


DETAIL SCHODOV M 1:25

DETAIL FOR STAIRS
DETAIL FÜR TREPPE

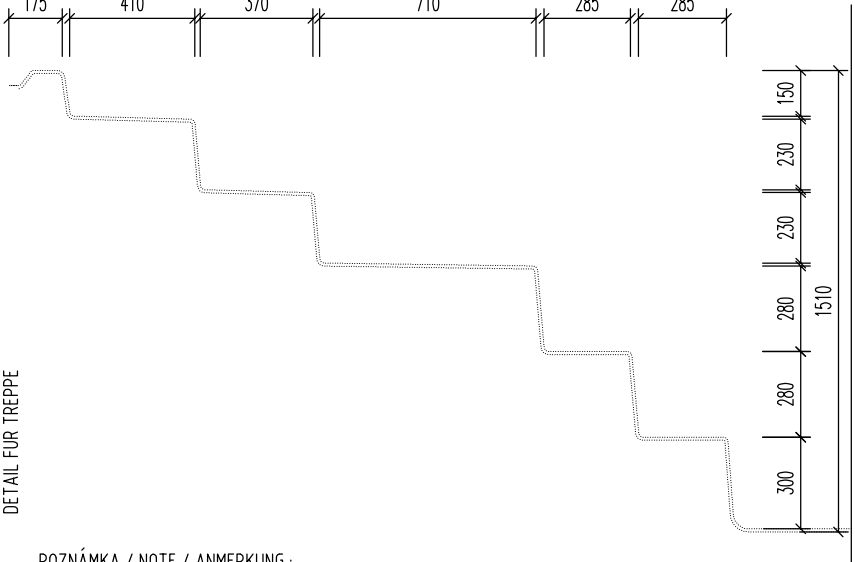

POZNÁMKA / NOTE / ANMERKUNG :

HRÚBKA STENY BAZÉNA JE CCA. 10 MM
TOLERANCIA PRESNOSTI 7 - 10 MM


THICKNESS OF THE SIDEWALL OF SWIMMING POOL IS APX. 10 MM.
MEASURED WITH TOLERANCE RATE 7 - 10 MM

DIE SCHWIMMBADWAND DÜCKE IS CA. 10 MM.
DUCKENTOLERANZ IST 7 - 10 MM.

POOL HIGH FOR CONTAINER FOR SEA TRANSPORT IS 3390MM.


POHLAD ZHORA M 1:50

TOP ELEVATION
OBERANSICHT

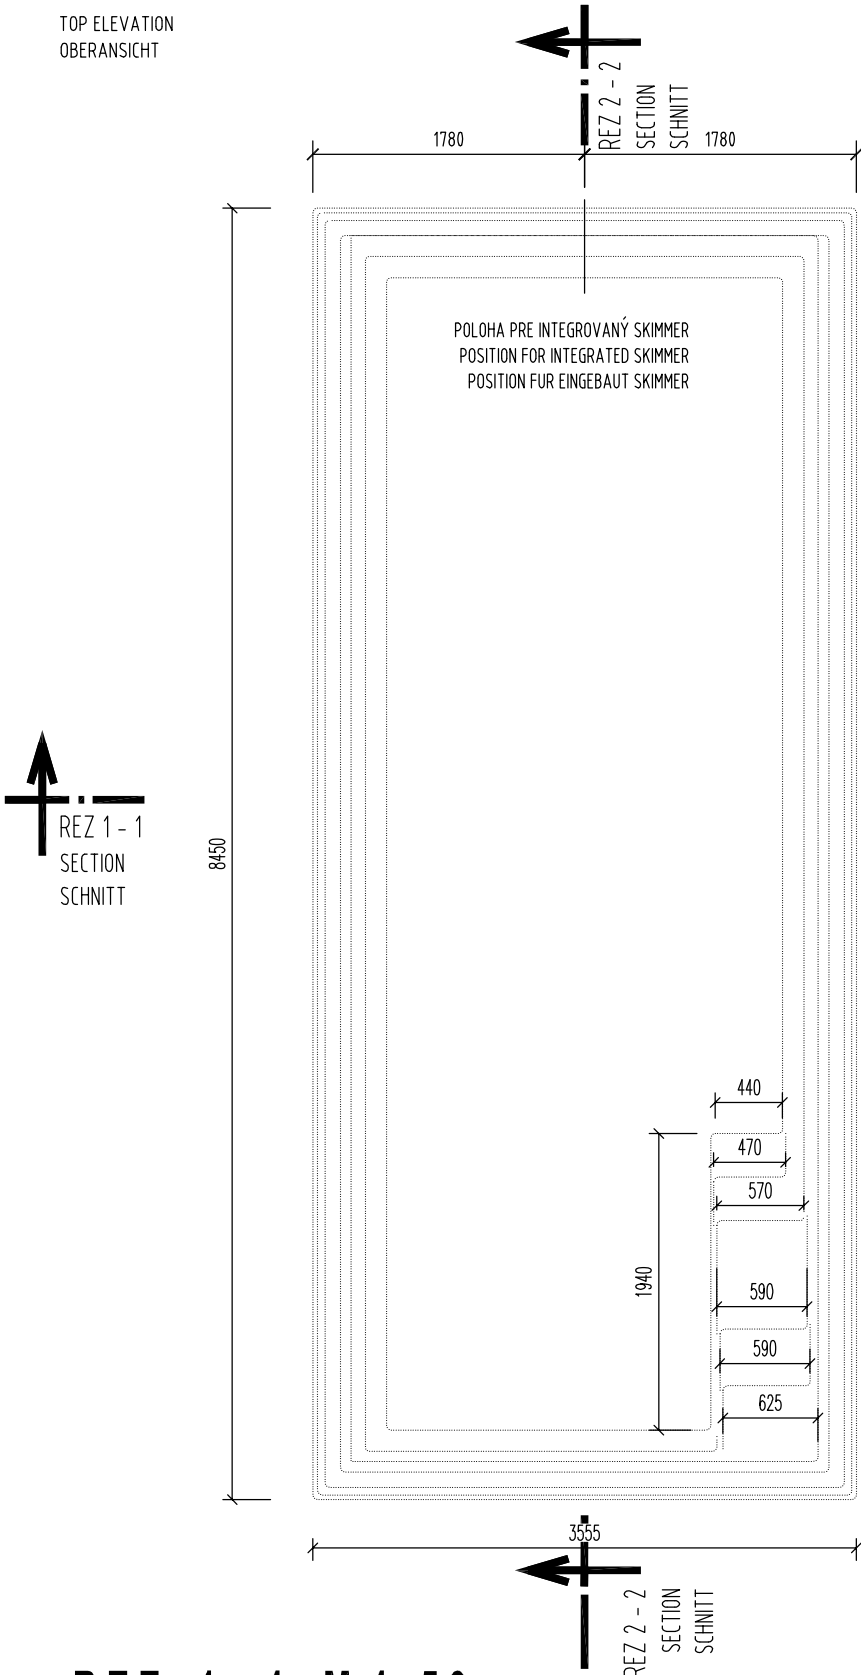


REZ 1 - 1 M 1:50

CROSS SECTION
QUERSCHNITT

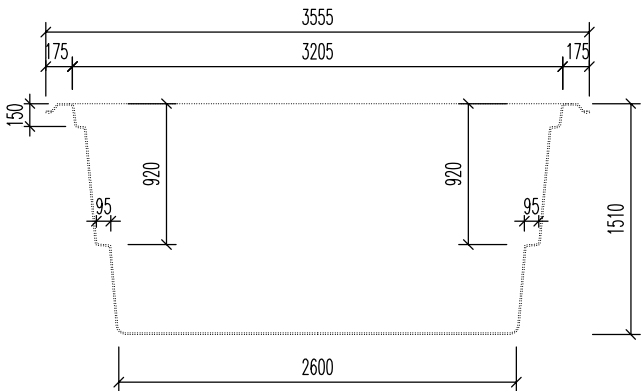

REZ 2 - 2 M 1:50

LONGITUDINAL SECTION
QUERSCHNITT

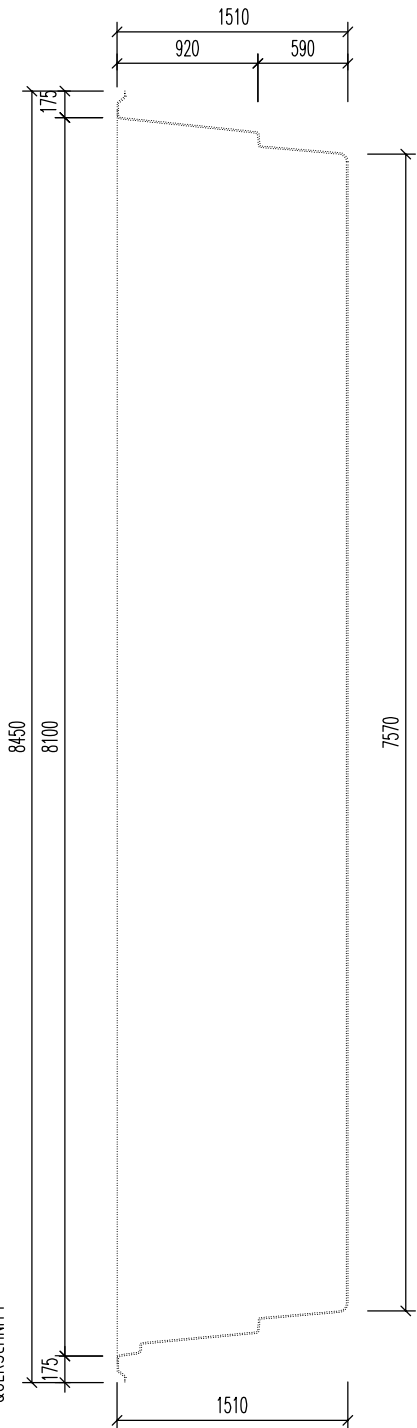


DETAIL ÚPRAVY
NTEGROVANÝ SKIMMER M 1:25

DETAIL FOR INTEGRATED SKIMMER

DETAIL FÜR EINGEBAUT SKIMMER

FIXÁCIA PLAVÁKU HLADINY
FIXATION FOR WATER LEVEL FLOAT
ELEMENT FIXIERUNG FÜR WASERHOHE

D63 NAPOJENIE SANIA SKIMMERA
D63 SKIMMER-SAUGANSCHLUSS
D63 SKIMMER -OUTLET FITTING

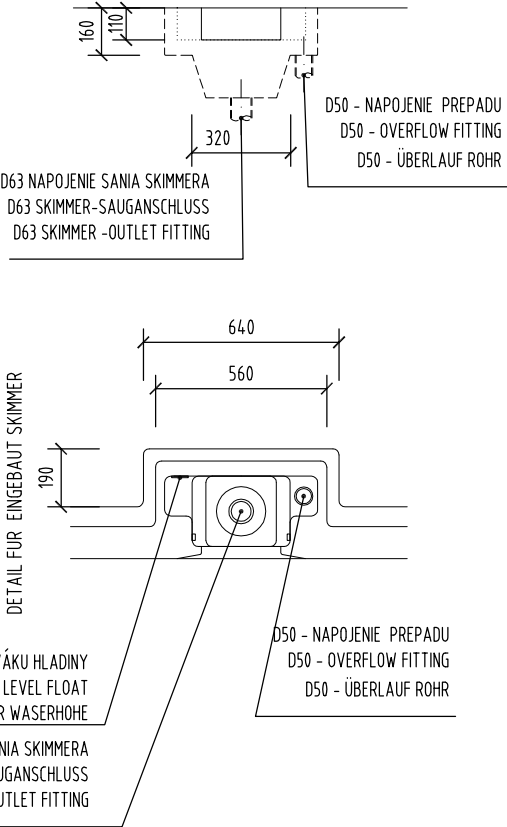

NÁZOV VÝKRESU:
DRAWING NAME:
ZEICHNUNG NAME:

AQUA 84
GEOMETRIA BAZÉNA
GEOMETRY OF SWIMMING POOL
SCHWIMMBAD GEOMETRIE

COMPASS
enjoy the moment

www.compasspools.eu

KRESLIL: ING. PETER KALETA	DÁTUM: 03/2021
DRAWN BY: / ZEICHNER:	DATUM / DATUM:
MIERKA: 1:50	FORMÁT: A3
SCALE/MASSTABE:	DRAWING FORMAT / ZEICHNUNG FORMAT:
VERZIA: 1	ČÍSLO: 1
VERSION:	DRAWING NUMBER: ZEICHNUNG NUMBER: