



REZ 1 - 1 M 1:50
CROSS SECTION
QUERSCHNITT

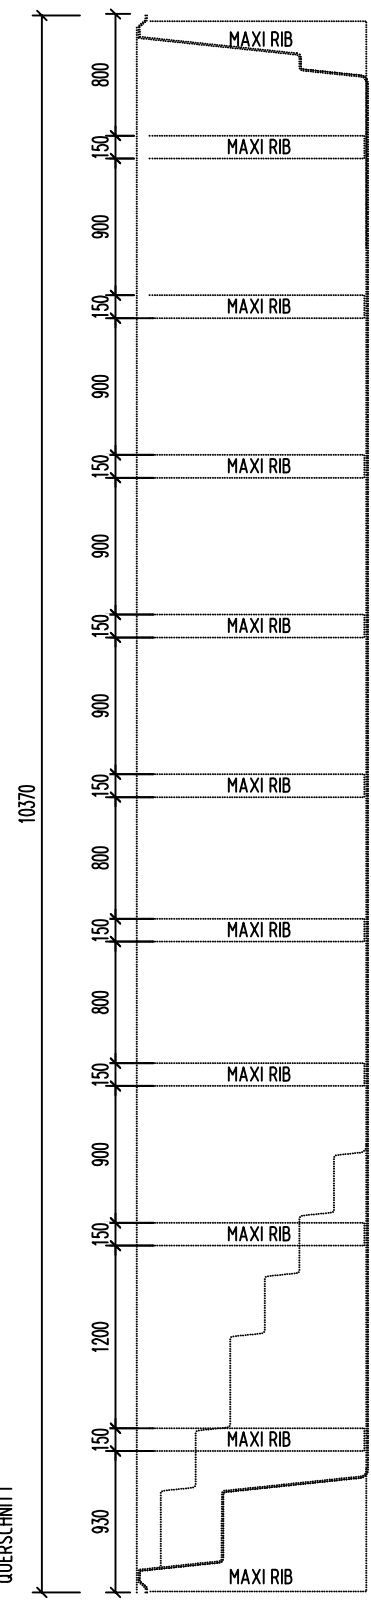

REZ 2 - 2 M 1:50
LONGITUDINAL SECTION
QUERSCHNITT

DETAIL STENY S MAXIRIBS M 1:25
WALL DETAIL WITH MAXIRIBS WAHL DETAIL MIT MAXIRIBS

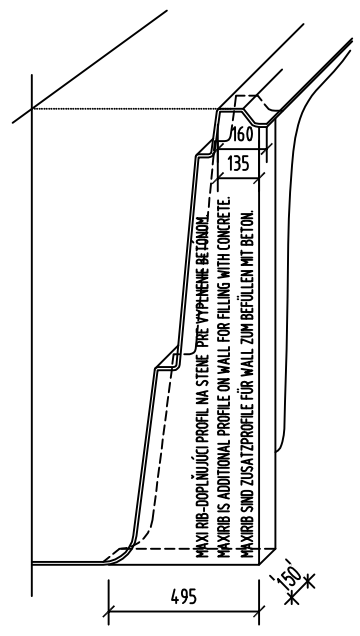

POZNÁMKA / NOTE / ANMERKUNG :
HRÚBKA STENY BAZÉNA JE CCA. 10 MM
TOLERANCIA PRESNOSTI 7 - 10 MM
THICKNESS OF THE SIDEWALL OF SWIMMING POOL IS APPROX. 10 MM.
MEASURED WITH TOLERANCE RATE 7 - 10 MM
DIE SCHWIMMBADWAND DUCKE IS CA. 10 MM.
DUCKENTOLERANZ IST 7 - 10 MM.

NÁZOV VÝKRESU: DRAWING NAME: ZEICHNUNG NAME:		MAXI RIBS CLASSIC 103	
KRESLIL: DRAWN BY / ZEICHNER:		ING. PETER KALETA	
MIERKA: SCALE/MASSTABE:		1:50	
VERZIA: VERSION: VERSION:		3	
DÁTUM: DATE / DATUM:		07/2023	
FORMÁT: DRAWING FORMAT / ZEICHNUNG FORMAT:		A3	
ČÍSLO: DRAWING NUMBER: ZEICHNUNG NUMBER:		5	