


# POHLAD ZHORA M 1:50

TOP ELEVATION  
OBERANSICHT

↑  
REZ 1 - 1  
SECTION  
SCHNITT

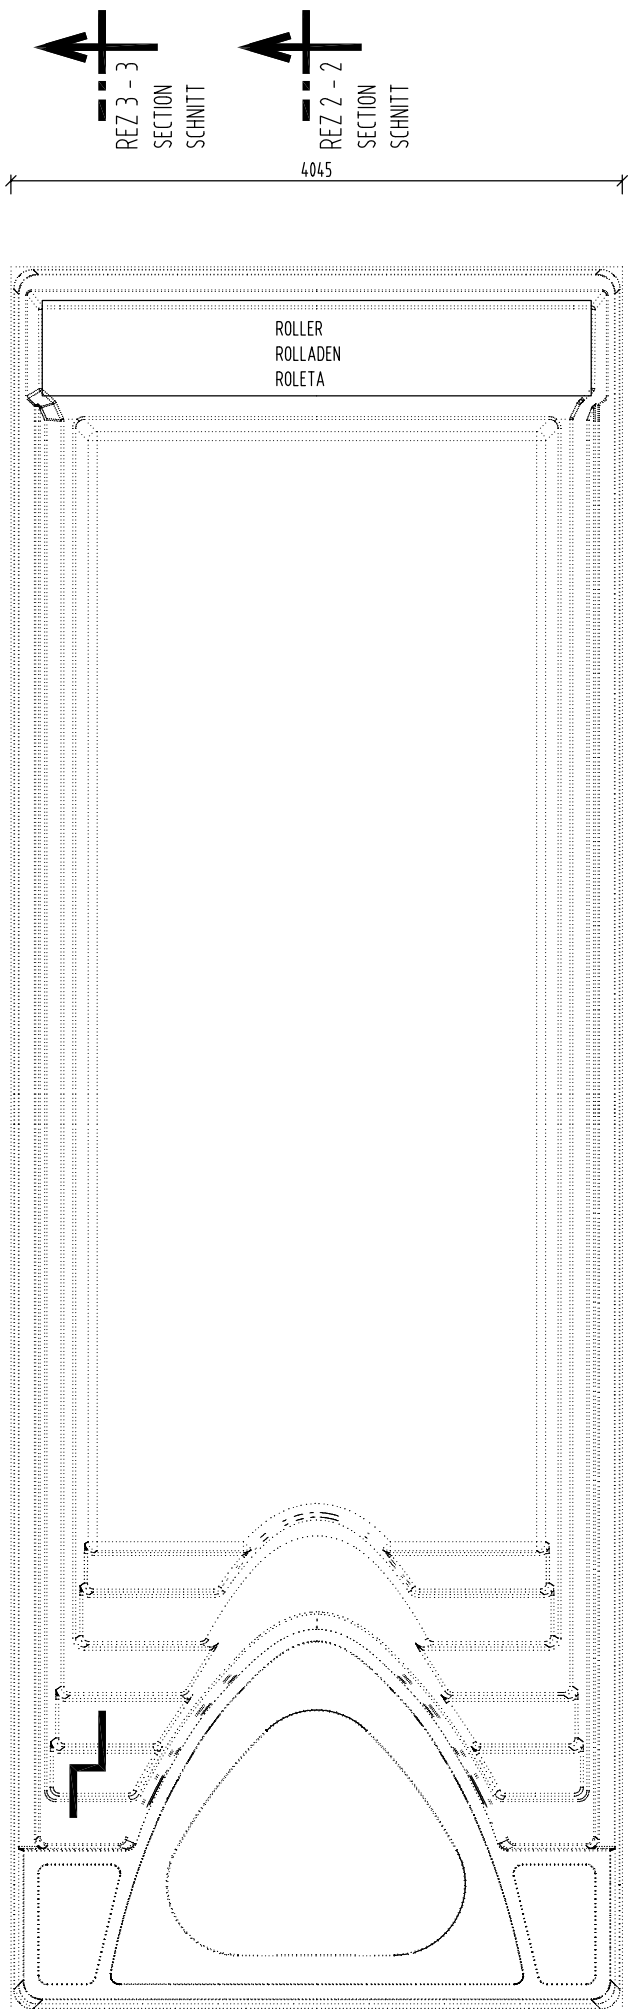


↑  
REZ 3 - 3  
SECTION  
SCHNITT

↑  
REZ 2 - 2  
SECTION  
SCHNITT

## REZ 1 - 1 M 1:50

CROSS SECTION  
QUERSCHNITT

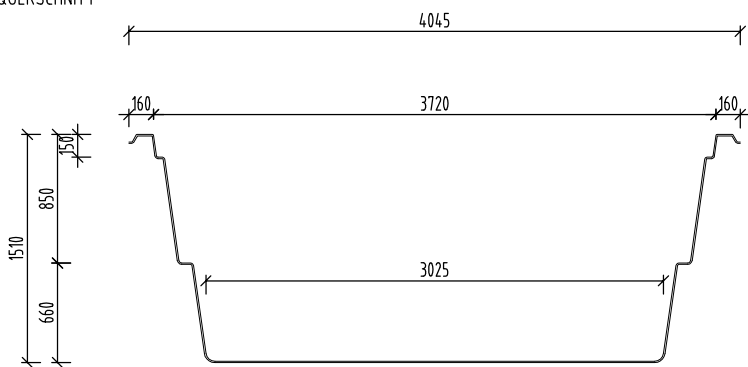

POZNÁMKA / NOTE / ANMERKUNG :

HRÚBKÁ STENY BAZÉNA JE CCA. 10MM  
TOLERANCIA PRESNOSTI TELESÁ BAZÉNA ±10MM.

THICKNESS OF THE SIDEWALL OF SWIMMING POOL IS APPROX. 10MM.  
POOL DIMENSIONS ARE IN TOLERANCE RATE +10MM.


DIE SCHWIMMBADWAND DICKE IS CA. 10 MM.  
SCHWIMMBAD ADMESSUNGEN SIND IN TOLERANZ +10MM.

POOL HIGH FOR CONTAINER FOR SEA TRANSPORT IS 3820MM.

↑  
REZ 1 - 1  
SECTION  
SCHNITT


## REZ 3 - 3 M 1:50

LONGITUDINAL SECTION  
QUERSCHNITT

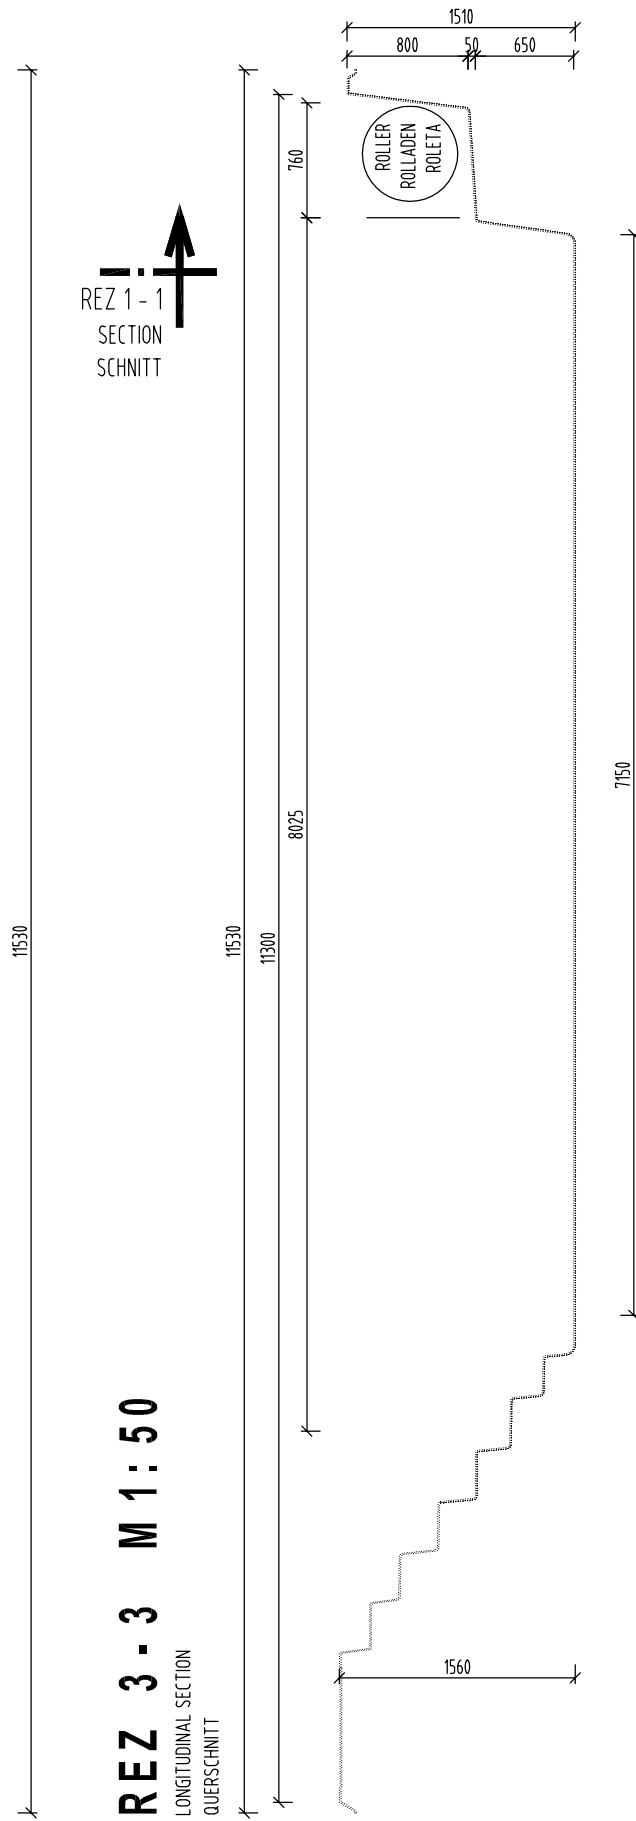

## REZ 2 - 2 M 1:50

LONGITUDINAL SECTION  
QUERSCHNITT

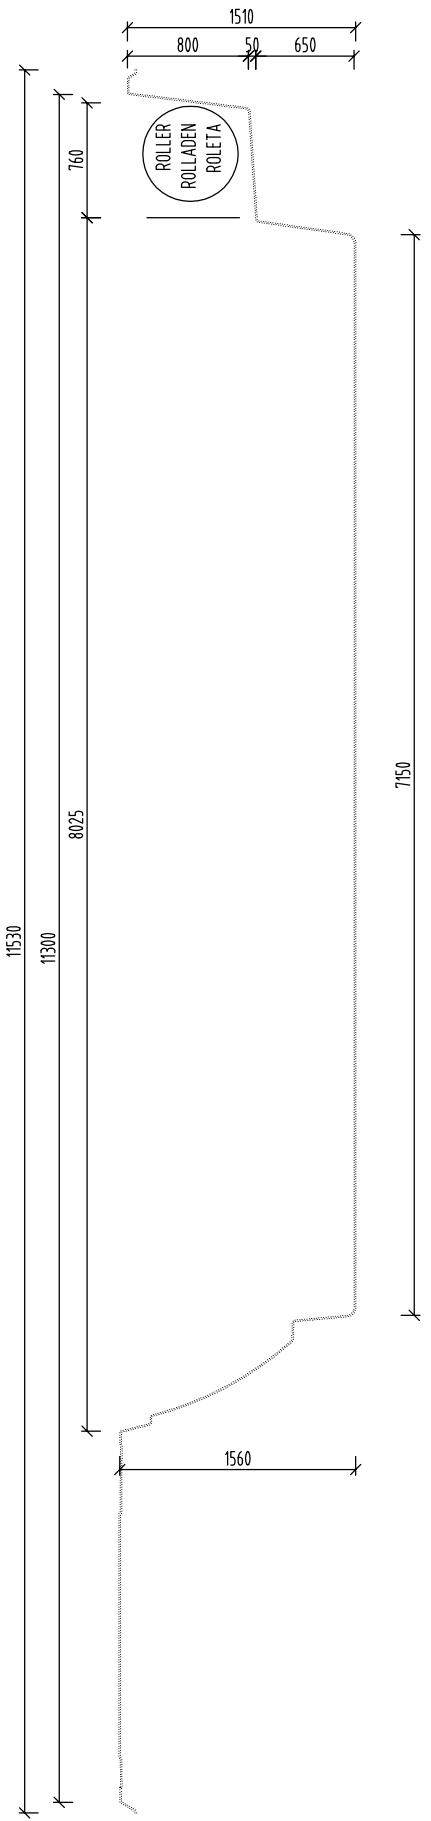

NÁZOV VÝKRESU:  
DRAWING NAME:  
ZEICHNUNG NAME:

# YACHTPOOL 117FB GEOMETRIA BAZÉNA

## GEOMETRY OF SWIMMING POOL SCHWIMMBAD GEOMETRIE

**COMPASS**  
*enjoy the moment*

[www.compasspools.eu](http://www.compasspools.eu)

KRESLIL: DRAWN BY / ZEICHNER:	ING. PETER KALETA	DÁTUM: DATUM / DATUM:	08/2020
MIERKA: SCALE / MASSTABE:	1:50	FORMÁT DRAWING FORMAT / ZEICHNUNG FORMAT:	A3
VERZIA: VERSION: VERSION:	2	ČÍSLO DRAWING NUMBER: ZEICHNUNG NUMBER:	1