


POHLAD ZHORA M 1:50


TOP ELEVATION
OBERANSICHT

↑ REZ 1 - 1
SECTION
SCHNITT

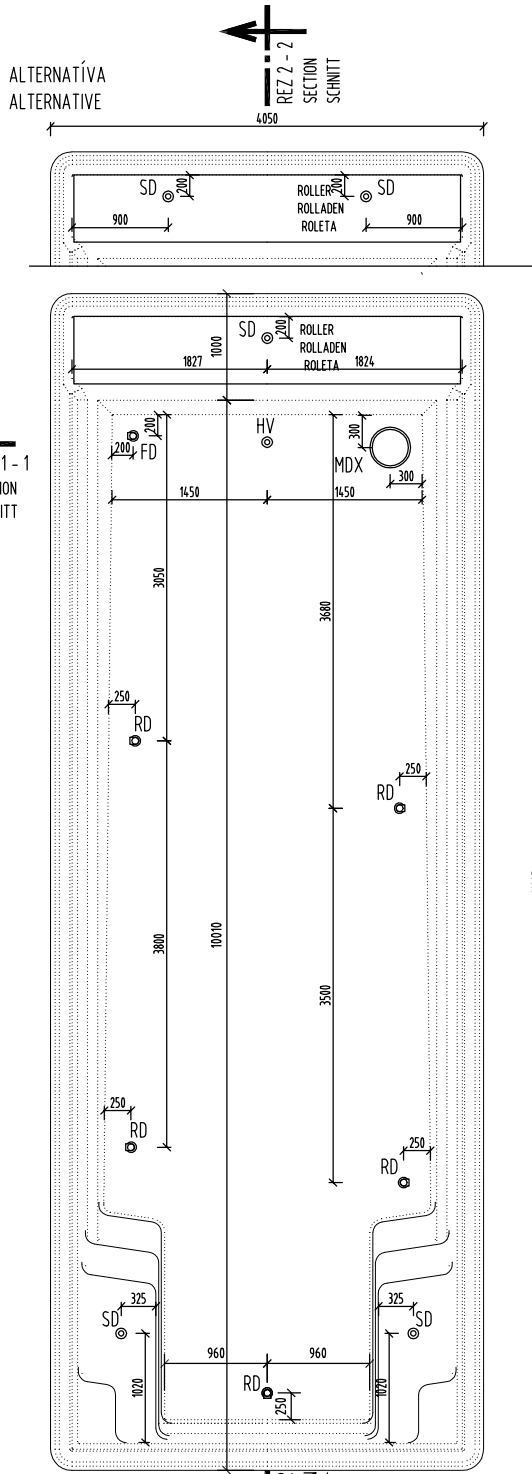

REZ 1 - 1 M 1:50

CROSS SECTION
QUERSCHNITT

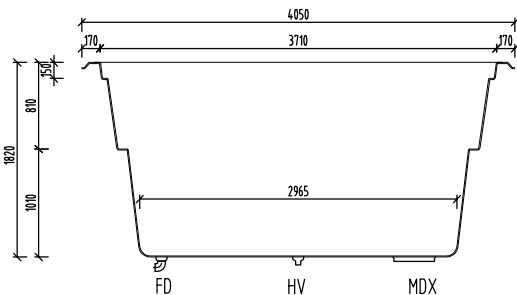

POZNÁMKA / NOTE / ANMERKUNG :

OTVORY NA OSADENIE TECHNOLOGICKÝCH OTVOROV
NÁKRES JE V PRESNOSTI ±30 MM.

POSITION FOR TECHNOLOGICAL HOLES ON DRAWINGS IS
IN TOLERANCE ±30 MM.


POSITION FÜR TECHNOLOGISCHE BOHRUNGEN IN DER ZEICHUNG
IST IN TOLERANZ ±30 MM.

← REZ 2 - 2
SECTION
SCHNITT

↑ REZ 1 - 1
SECTION
SCHNITT


REZ 2 - 2 M 1:50

LONGITUDINAL SECTION
QUERSCHNITT

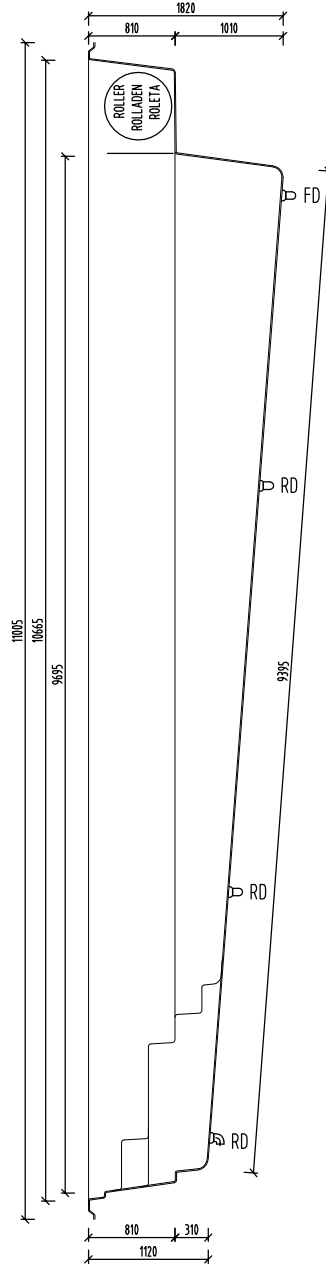

DETAIL ZAMERANIA M 1:25

DETAIL FOR MEASUREMENT
DETAIL FÜR MESSUNG

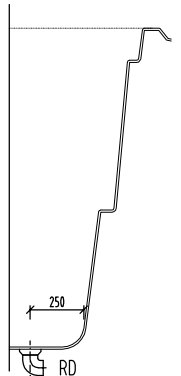

- MDX - DNOVÁ VÝPUSŤ / BOTTOM OUTLET / BODENAUSLAUF 1x
- HV - HYDROSTATICKÝ VENTIL / HYDROSTATIC VALVE / HYDROSTATISCHE VENTIL 1x
- FD - FIXNÁ DÝZA / FIXED NOZZLE / FESTEN DUSE 1x
- RD - ROTÁČNÁ DÝZA / ROTATED NOZZLE / ROTATION DUSE 5x
- SD - SCHODOVÁ DÝZA / STAIR NOZZLE / TREPPE DUSE 3-4x

NÁZOV VÝKRESU / TECHNOLOGISCHE HOLES / ZEICHNUNG NAME:-

**XL TRAINER 110
TECHNOLOGICKÉ PRESTUPY**

TECHNOLOGICAL HOLES
VANTAGE VERSION

TECHNOLOGISCHE HOLES
VANTAGE VERSION

COMPASS
enjoy the moment

www.compasspools.eu

KRESLIL: ING. PETER KALETA	DÁTUM: 08/2020
BRÁNOVÝ: ZEICHNER:	DÁTUM: 08/2020
MIERKA: SCALE/MASSTABE: 1:50	FORMÁT: DRAWING FORMAT / ZEICHNUNG FORMAT: A3
VERZIA: VERSION: 4	ČÍSLO: DRAWING NUMBER: 4